

NO.	REVISIONS	DATE	APPROVED

**SEWER SYSTEM TOPOGRAPHY
INDEX SHEET**
TWAIN HARTE SEWER STUDY
TWAIN HARTE, CALIFORNIA

North Star
Engineering Group, Inc.
CIVIL ENGINEERING • SURVEYING • PLANNING
909 14th Street
Modesto, CA 95304
(209) 524-3525 Phone (209) 524-3226 Fax

JOB #: 10-870
DATE: 11/22/2010
SCALE: 1" = 400'
DRAWN: GGPC
DESIGN: GGPC
CHK'D: JMB

SHEET NUMBER
00
OF **10**



NO.	REVISIONS	DATE	APPROVED

SEWER SYSTEM TOPOGRAPHY
TWAIN HARTE SEWER STUDY
TWAIN HARTE, CALIFORNIA





JOB #:	10-870
DATE:	11/22/2010
SCALE:	1" = 100'
DRAWN:	GGPC
DESIGN:	GGPC
CHK'D:	JMB

SHEET NUMBER
01
 OF 10



LOTTER: 02/2/11 10:20 PLOTTED BY: garratt
 DWG NAME: F:\10-870_Twin_Harte_SSP_Update\Civil\2010_870_Sewer.dwg

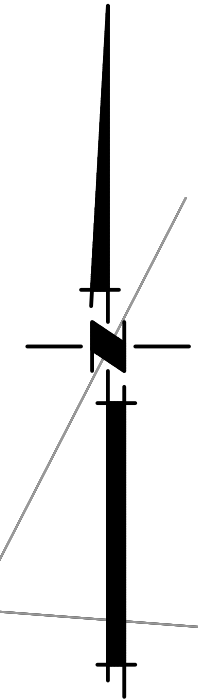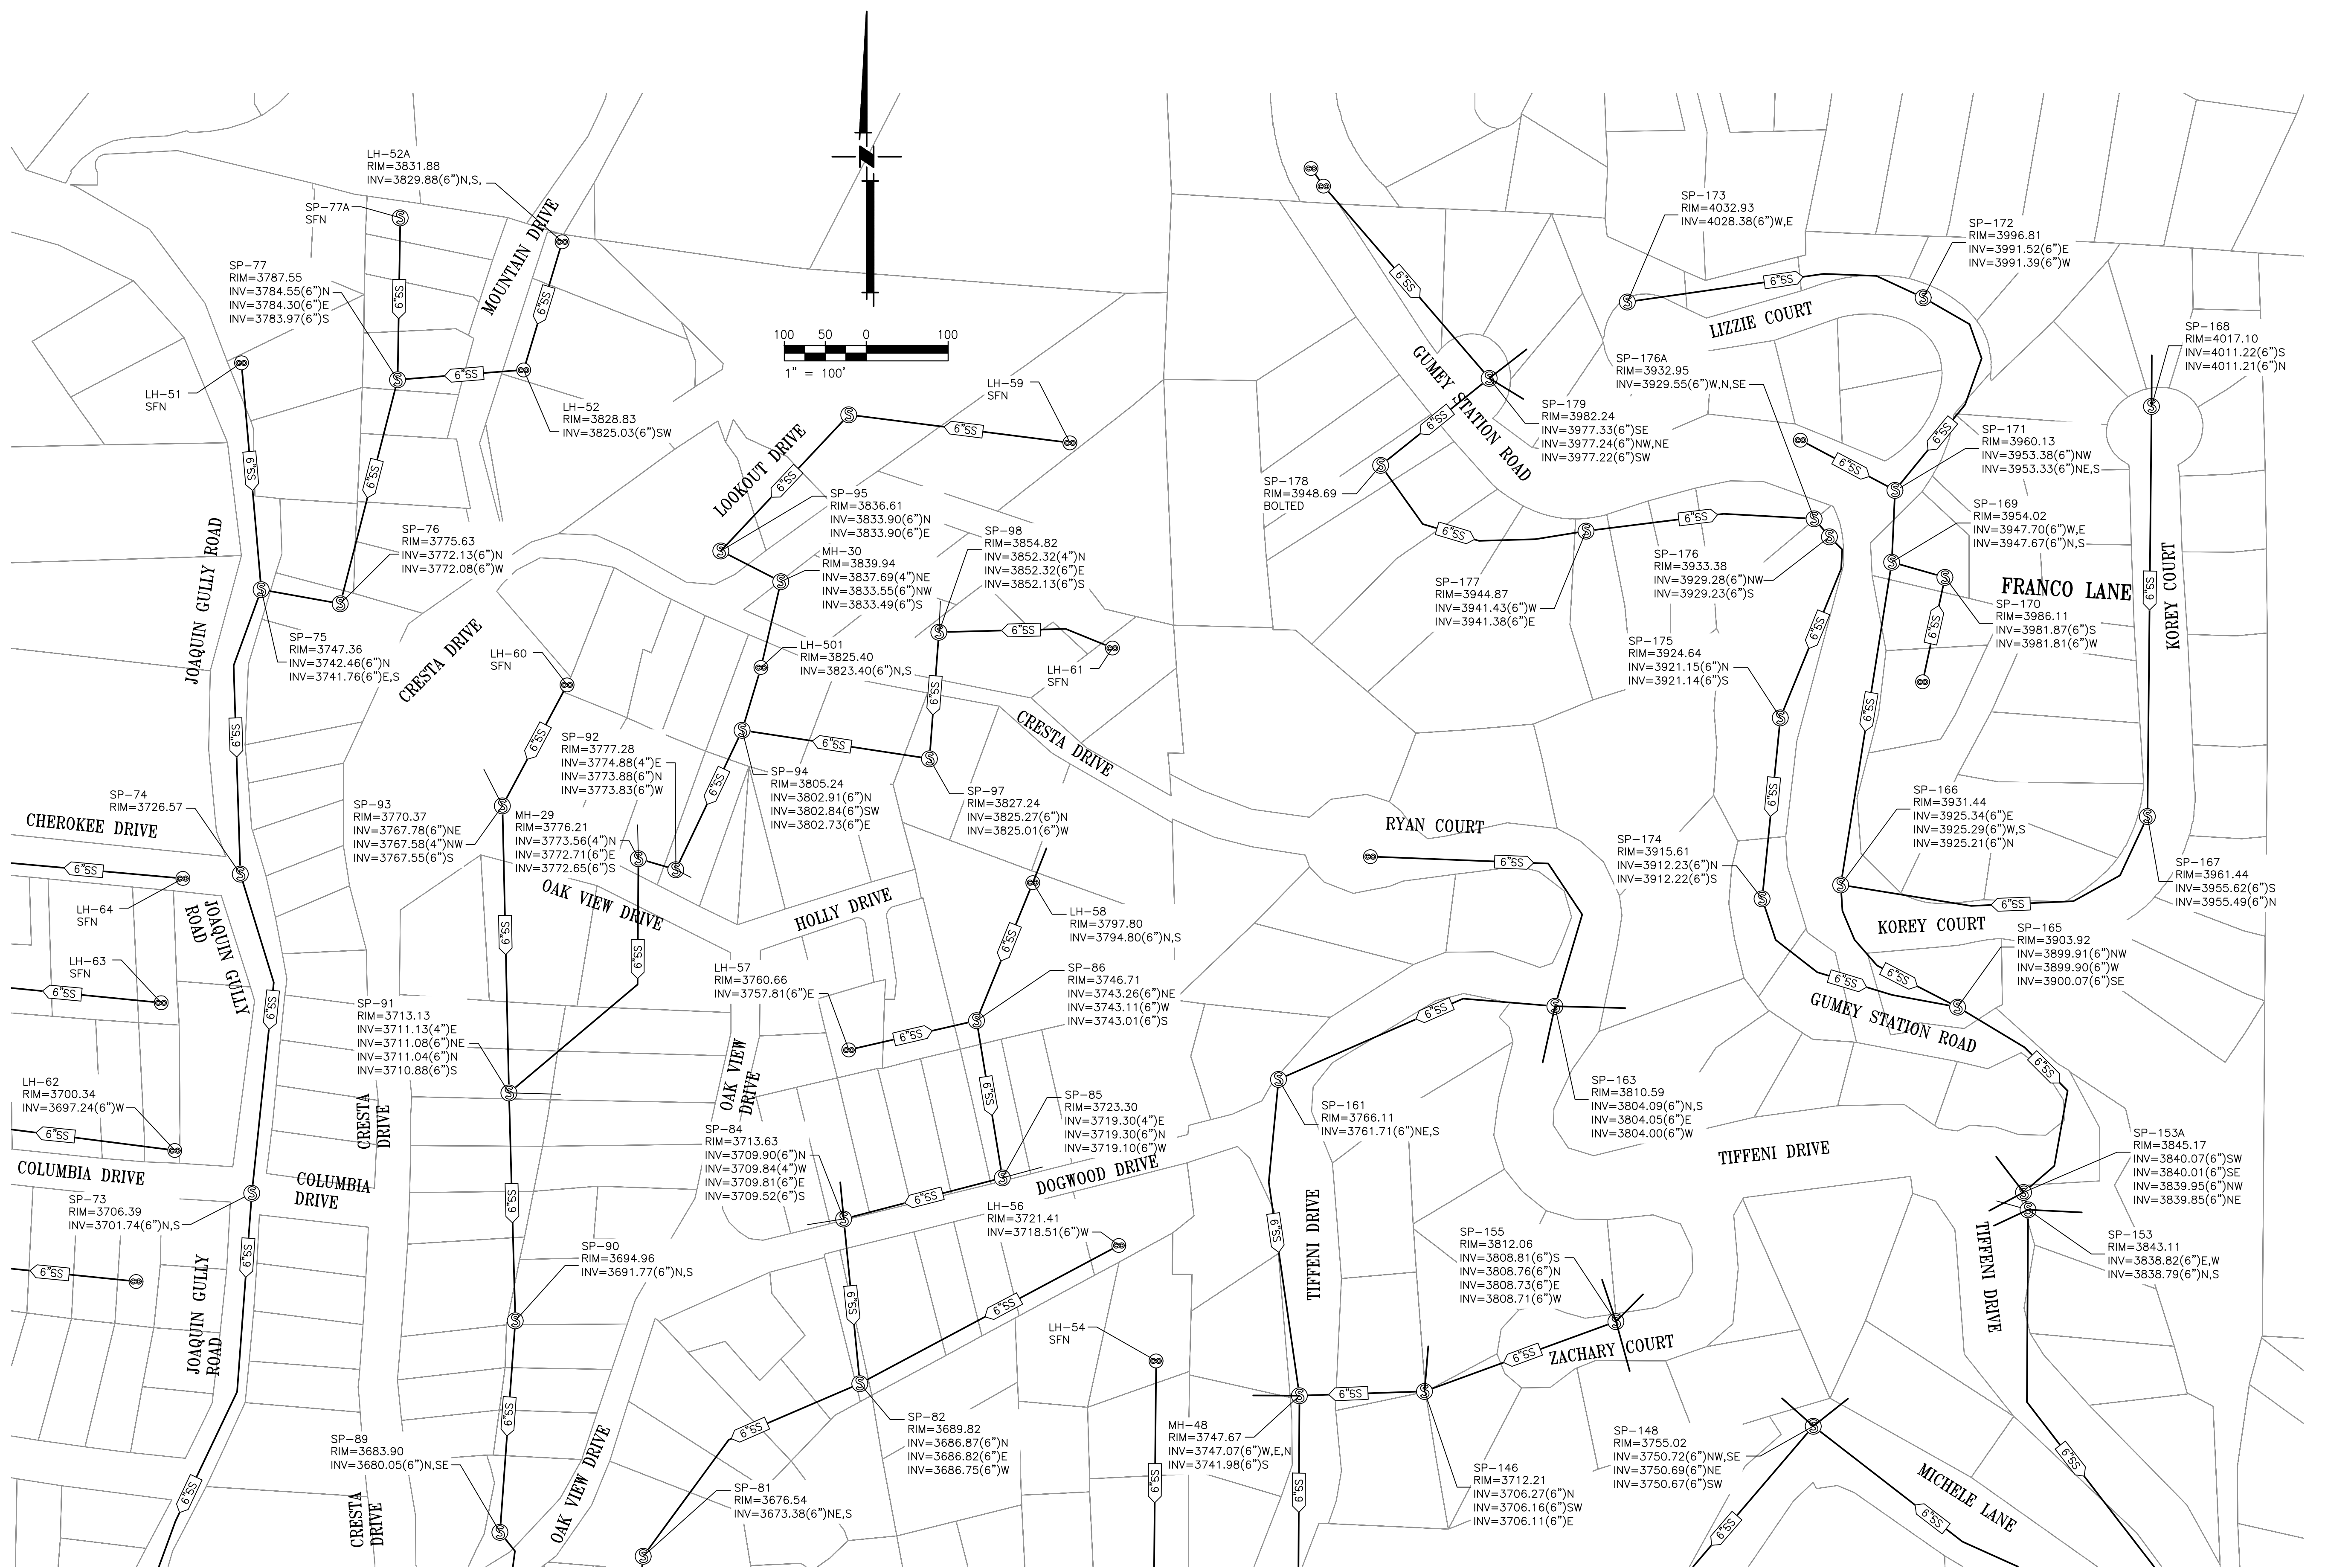

NO.	DESCRIPTIONS	DATE	APPROVED

SEWER SYSTEM TOPOGRAPHY
TWAIN HARTE SEWER STUDY
 CALIFORNIA
 TWAIN HARTE

Northstar Engineering Group, Inc.
 CIVIL ENGINEERING • SURVEYING • PLANNING
 409 14th Street Modesto, CA 95304
 (209) 324-3525 Phone (209) 324-3226 Fax

JOB #:	10-870
DATE:	11/22/2010
SCALE:	1" = 100'
DRAWN:	GGPC
DESIGN:	GGPC
CHK'D:	JMB

SHEET NUMBER
02
 OF 10

PLOTTER: 02/2/11 10:20 PLOTTED BY: garrret
 DWG NAME: F:\10-870\Twain SSWP Update\Civil\2004_870 Sewer.dwg




NO.	REVISIONS	DATE	APPROVED

SEWER SYSTEM TOPOGRAPHY
TWAIN HARTE SEWER STUDY
 CALIFORNIA
 TWAIN HARTE


NorthStar
Engineering Group, Inc.
 • CIVIL ENGINEERING • SURVEYING • PLANNING
 909 14th Street Modesto, CA 95304
 (209) 324-3525 Phone (209) 324-3226 Fax

JOB #:	10-870
DATE:	11/22/2010
SCALE:	1" = 100'
DRAWN:	GGPC
DESIGN:	GGPC
CHK'D:	JMB

SHEET NUMBER
03
 OF 10

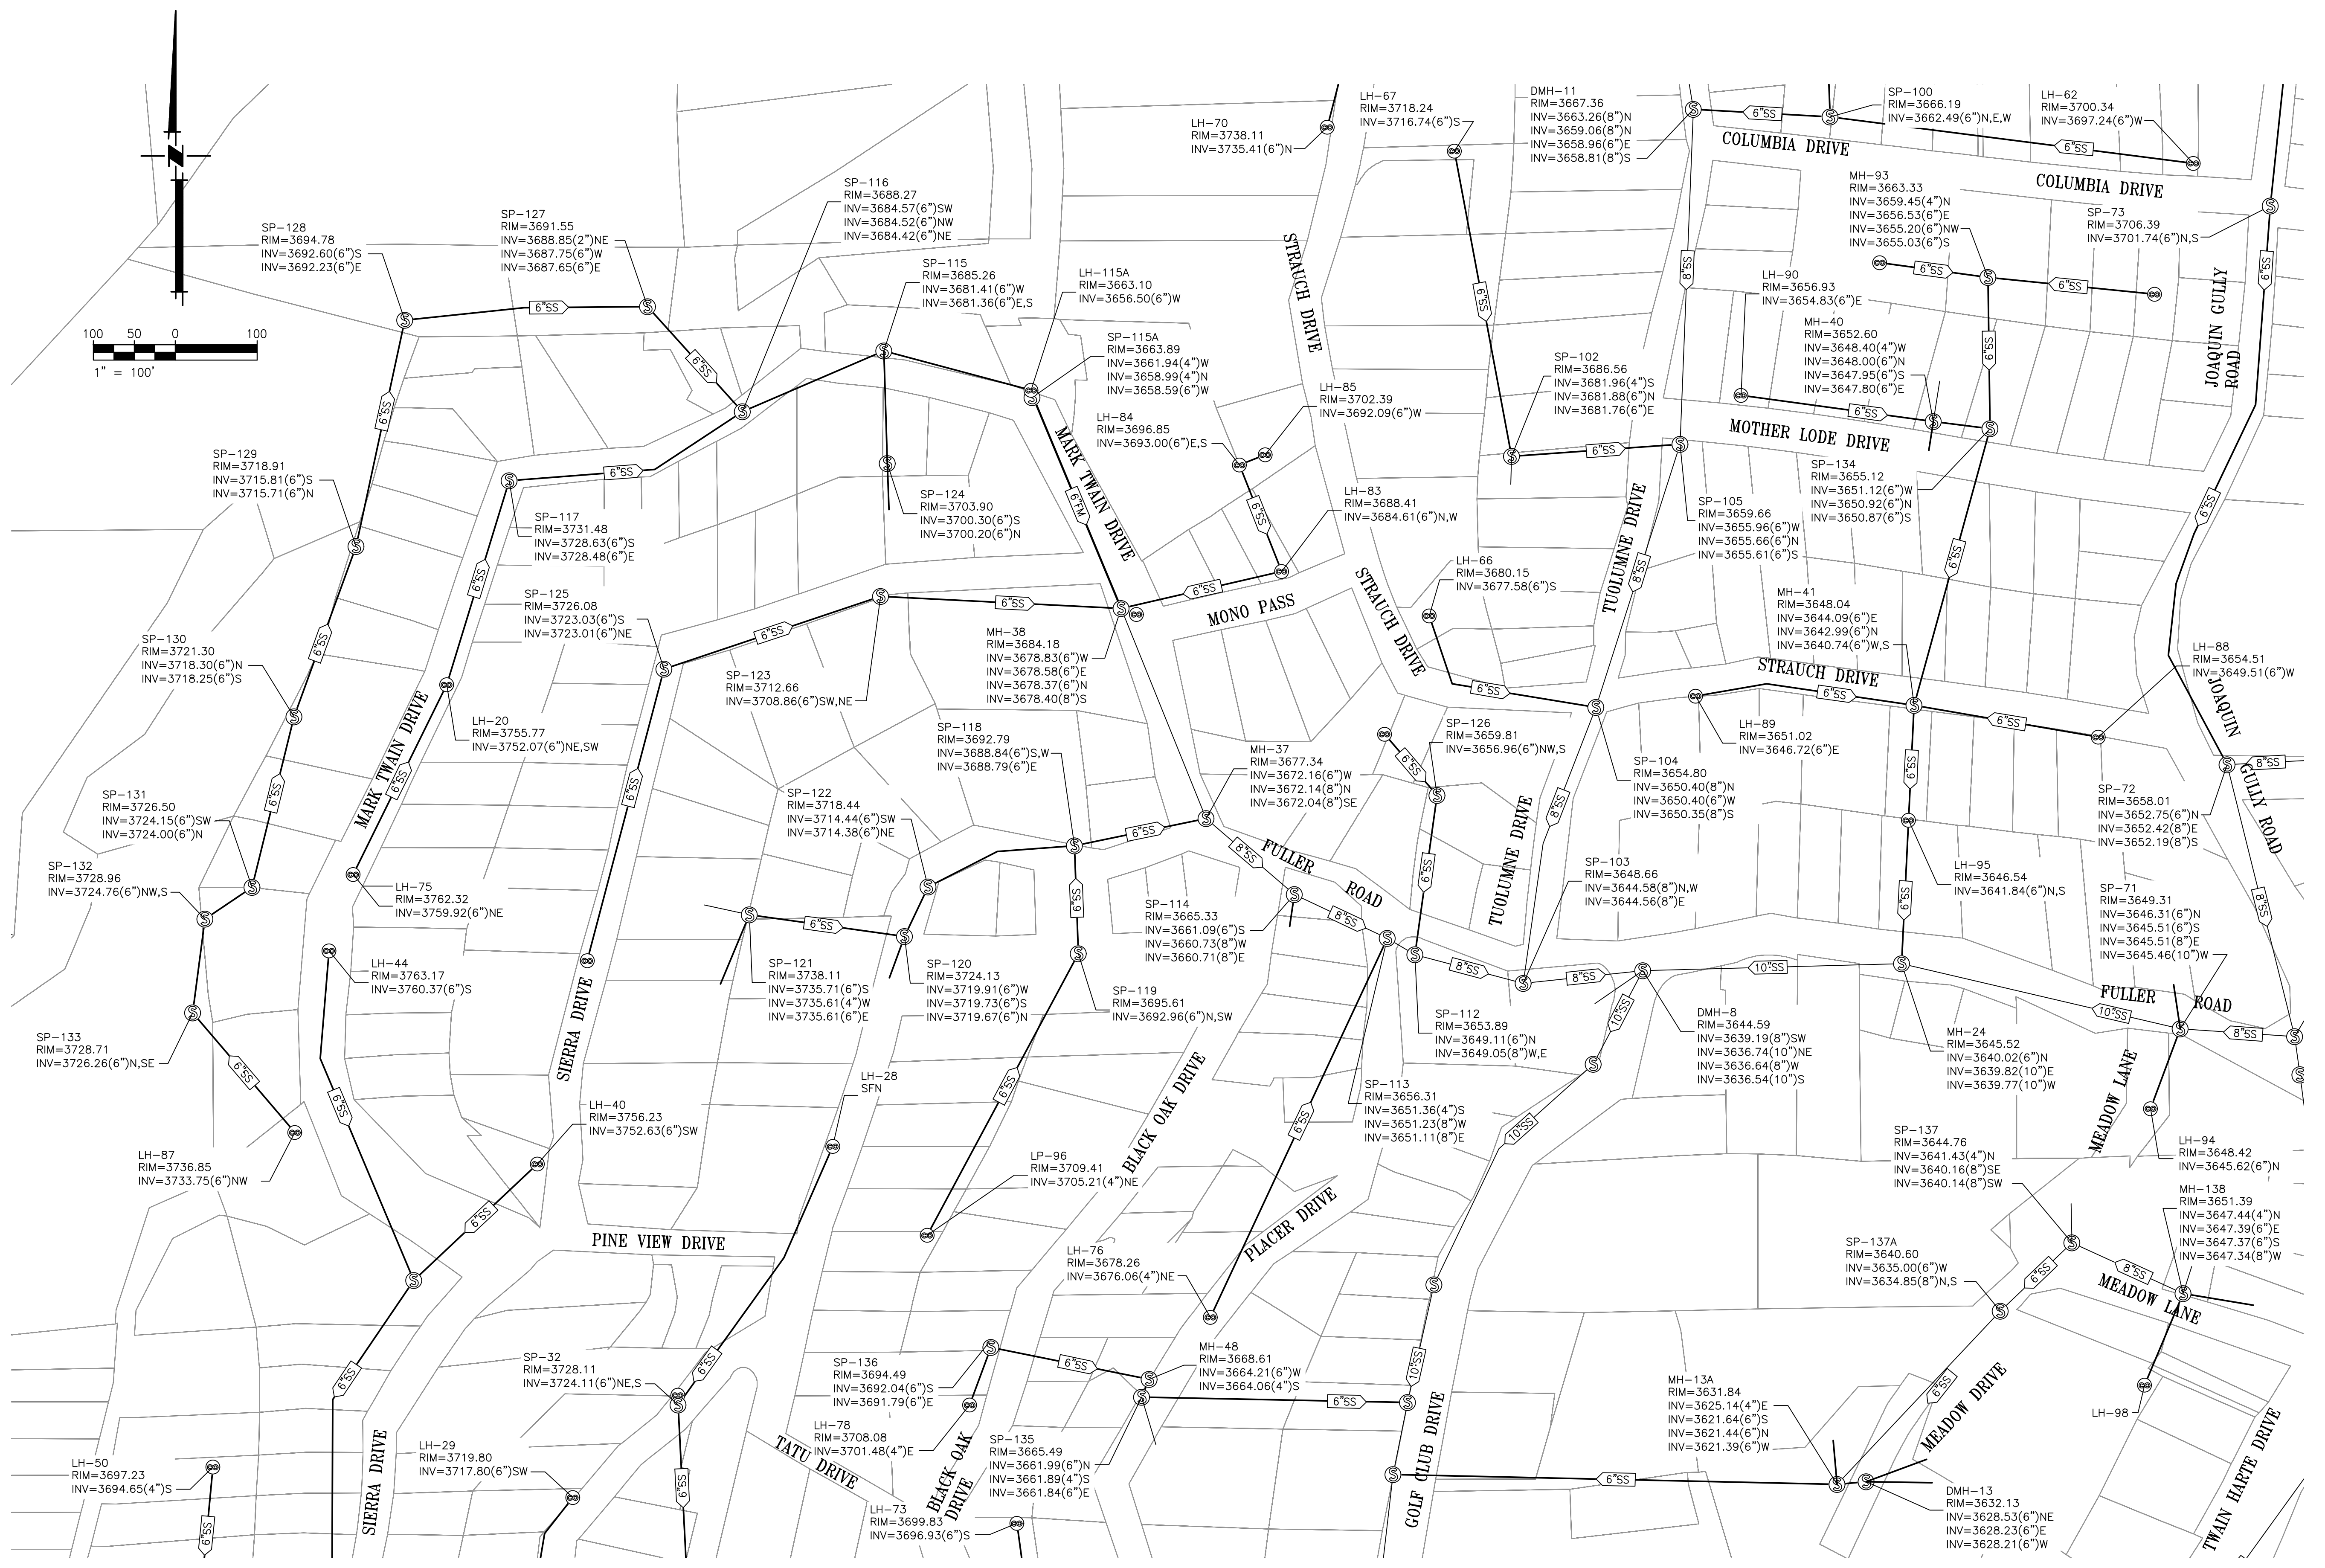

PLOTTER: 02/2/11 10:08 PLOTTED BY: garrret
 DWG NAME: F:\10-870_Twain_Harte_SSP.dwg Update: Civil 2004 - 870_Sewer.dwg

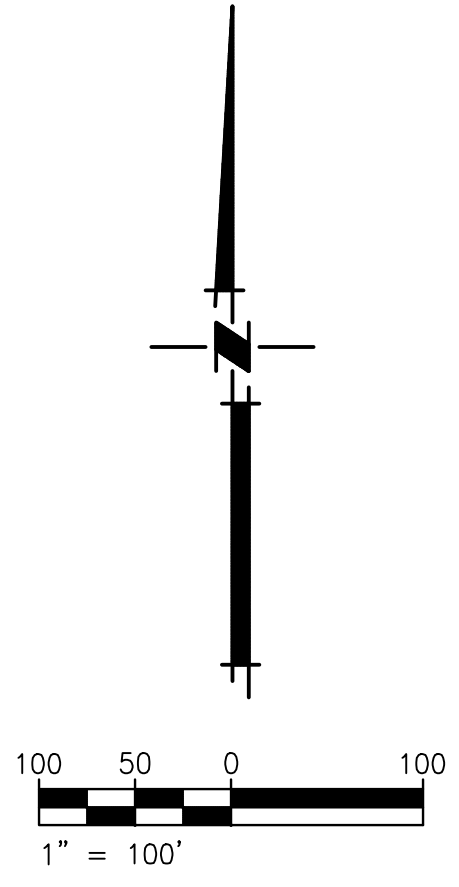



NO.	REVISIONS	DATE	APPROVED

SEWER SYSTEM TOPOGRAPHY
TWAIN HARTE SEWER STUDY
 TWAIN HARTE, CALIFORNIA

Northstar Engineering Group, Inc.
 CIVIL ENGINEERING • SURVEYING • PLANNING
 409 14th Street Modesto, CA 95304
 (209) 324-3525 Phone (209) 324-3226 Fax

JOB #:	10-870
DATE:	11/22/2010
SCALE:	1" = 100'
DRAWN:	GGPC
DESIGN:	GGPC
CHK'D:	JMB

PLotted: 02/27/11 10:08 PLOTTED BY: garratt
 DWG NAME: F:\10-870\Twain_Harte_SSEP_Update\Civil\2004_870_Sewer.dwg

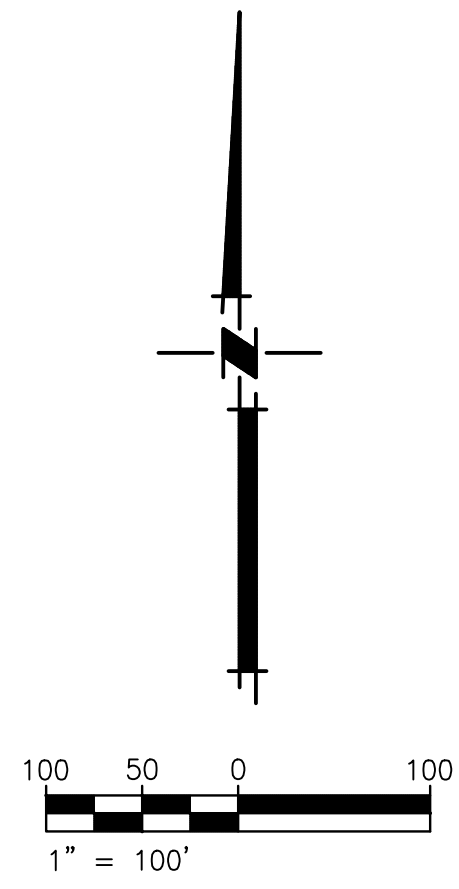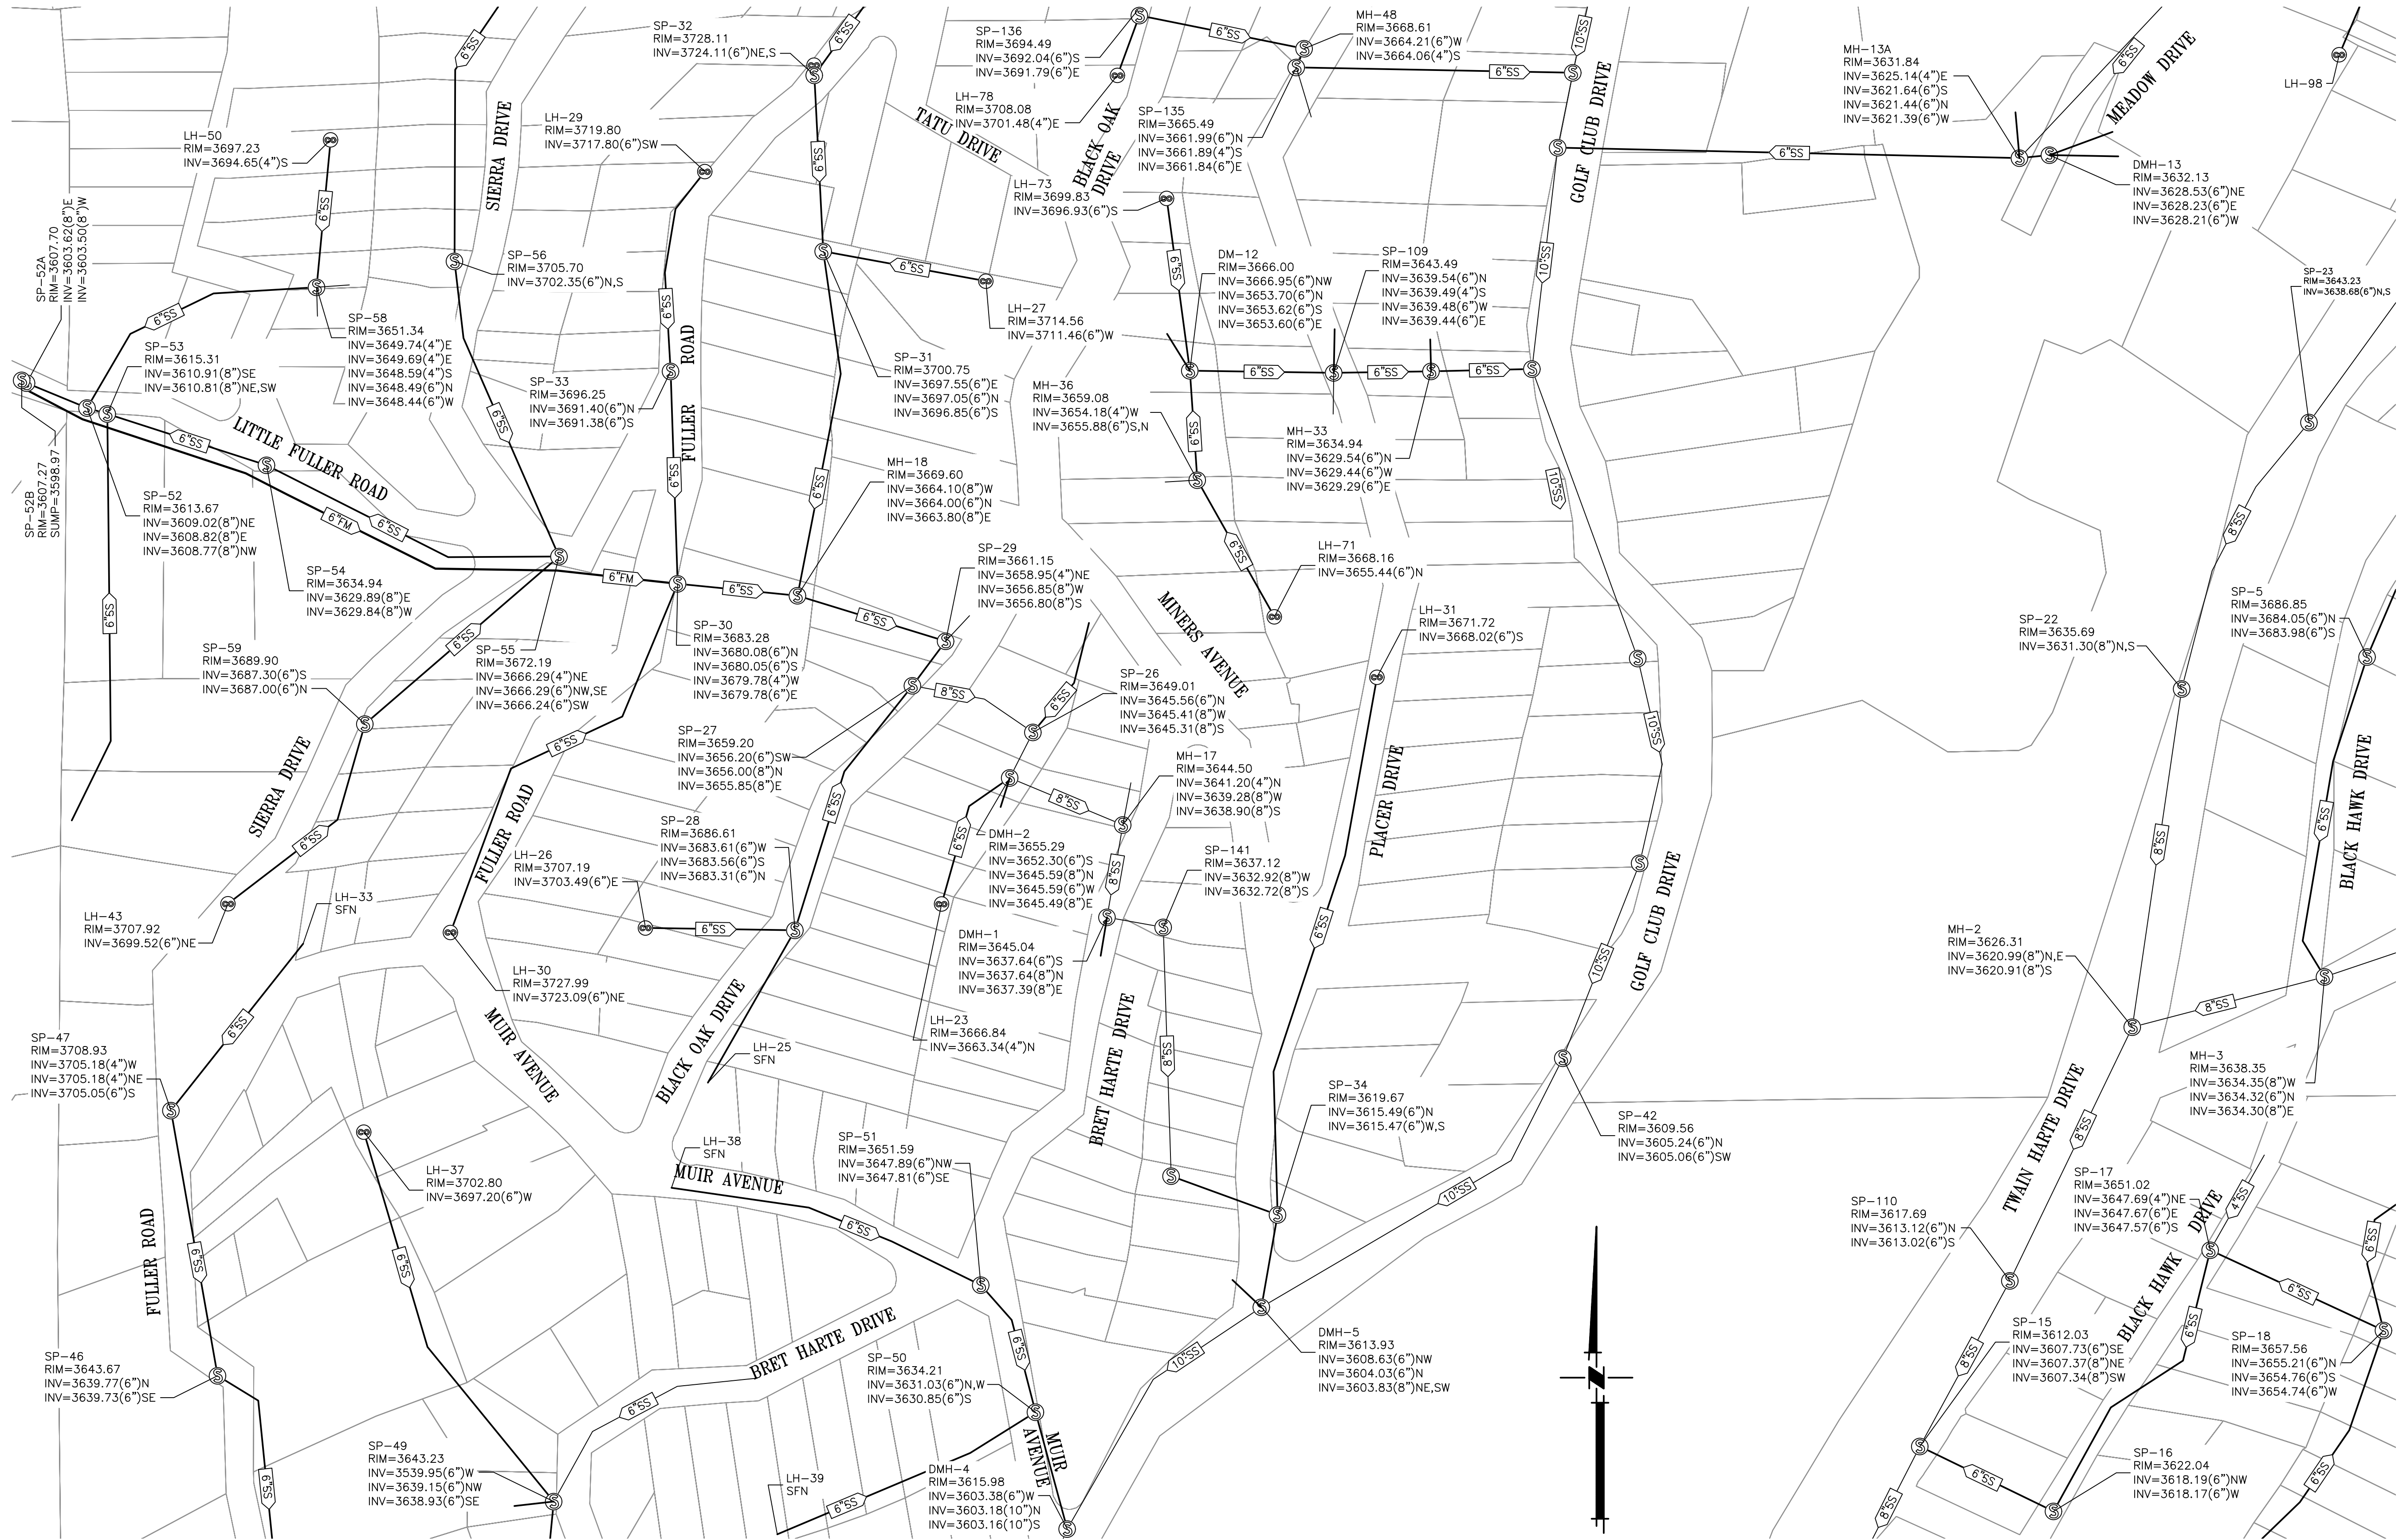

NO.	REVISIONS	DATE	APPROVED

SEWER SYSTEM TOPOGRAPHY
TWAIN HARTE SEWER STUDY
 TWAIN HARTE, CALIFORNIA



JOB #:	10-870
DATE:	11/22/2010
SCALE:	1" = 100'
DRAWN:	GGPC
DESIGN:	GGPC
CHK'D:	JMB

SHEET NUMBER
05
 OF 10

DATE: 02/27/11 10:09 AM
 PLOTTED BY: garratt
 DWG NAME: F:\10-870_Twin_Harte_SSP_Update\Civil\2010_870_Sewer.dwg



NO.	REVISIONS	DATE	APPROVED

SEWER SYSTEM TOPOGRAPHY
TWAIN HARTE SEWER STUDY
TWAIN HARTE, CALIFORNIA

Northstar Engineering Group, Inc.
 CIVIL ENGINEERING • SURVEYING • PLANNING
 409 14th Street
 Modesto, CA 95304
 (209) 324-3525 Phone (209) 324-3226 Fax

JOB #:	10-870
DATE:	11/22/2010
SCALE:	1" = 100'
DRAWN:	GGPC
DESIGN:	GGPC
CHK'D:	JMB

SHEET NUMBER
06
 OF 10



PLotted: 02/27/11 10:09
 DWG NAME: F:\10-870_Twain_Harte_SSMP_Updates\Civil\2004_870_Sewer.dwg




NO.	REVISIONS	DATE	APPROVED

SEWER SYSTEM TOPOGRAPHY
TWAIN HARTE SEWER STUDY
 CALIFORNIA
 TWAIN HARTE

Northstar Engineering Group, Inc.
 CIVIL ENGINEERING • SURVEYING • PLANNING
 409 14th Street Modesto, CA 95304
 (209) 324-3525 Phone (209) 324-3226 Fax

JOB #:	10-870
DATE:	11/22/2010
SCALE:	1" = 100'
DRAWN:	GGPC
DESIGN:	GGPC
CHK'D:	JMB

SHEET NUMBER
07
 OF 10

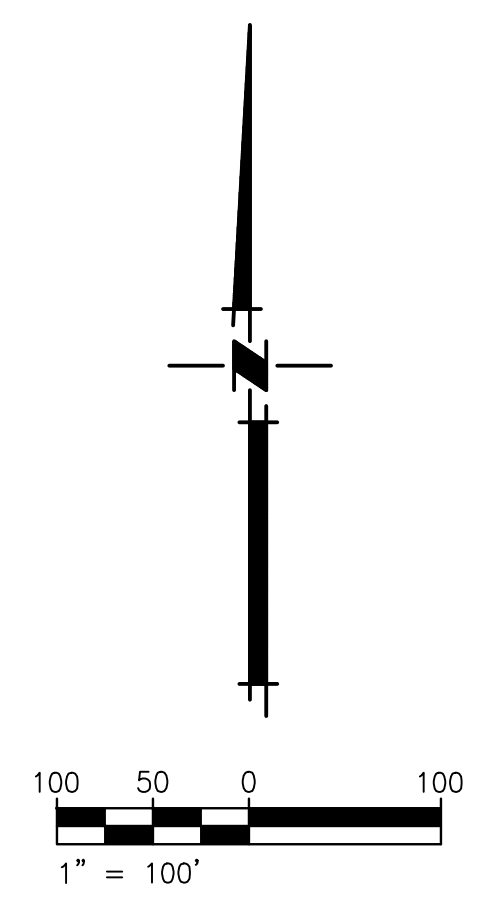

PLOTTER: 02/27/11 10:10 PLOTTED BY: garrret
 DWG NAME: F:\10-870 Twain Harte SSWP Updates\Civil\2004_870 Sewer.dwg





NO.	REVISIONS	DATE	APPROVED

SEWER SYSTEM TOPOGRAPHY
TWAIN HARTE SEWER STUDY
 CALIFORNIA
 TWAIN HARTE

Northstar Engineering Group, Inc.
 CIVIL ENGINEERING • SURVEYING • PLANNING
 909 14th Street
 Modesto, CA 95304
 (209) 324-3525 Phone (209) 324-3226 Fax

JOB #:	10-870
DATE:	11/22/2010
SCALE:	1" = 100'
DRAWN:	GGPC
DESIGN:	GGPC
CHK'D:	JMB

SHEET NUMBER
08
 OF 10

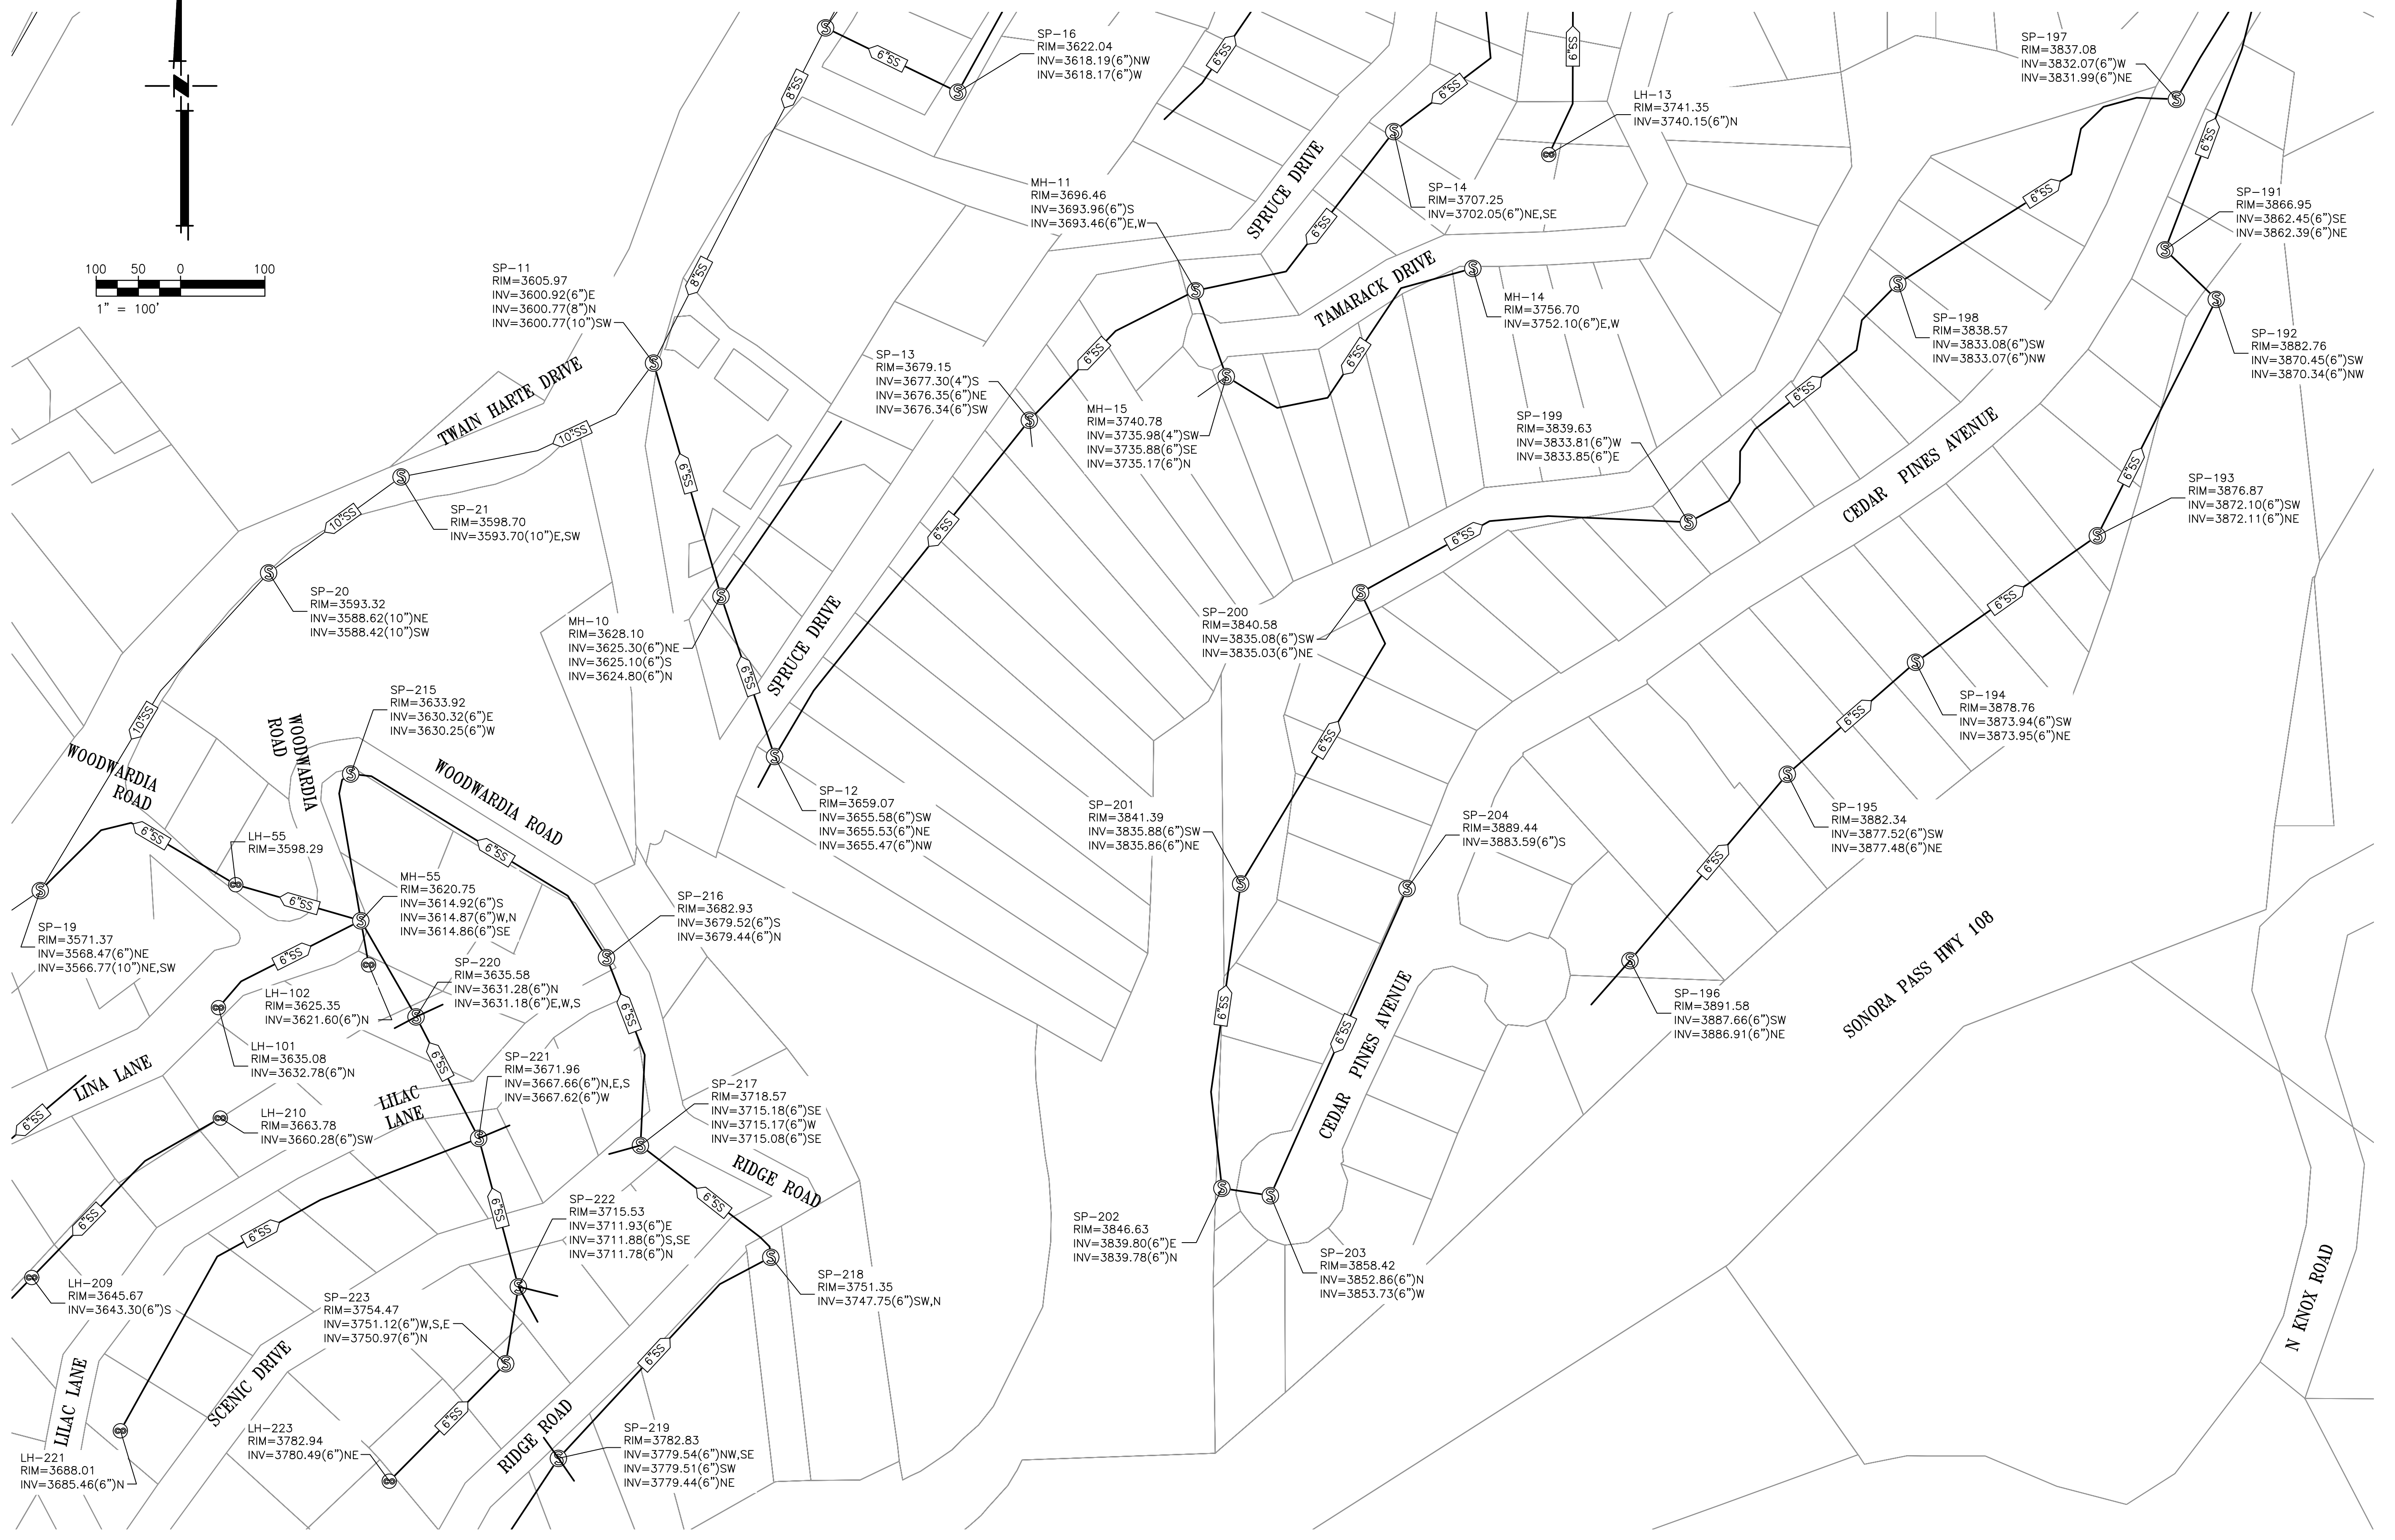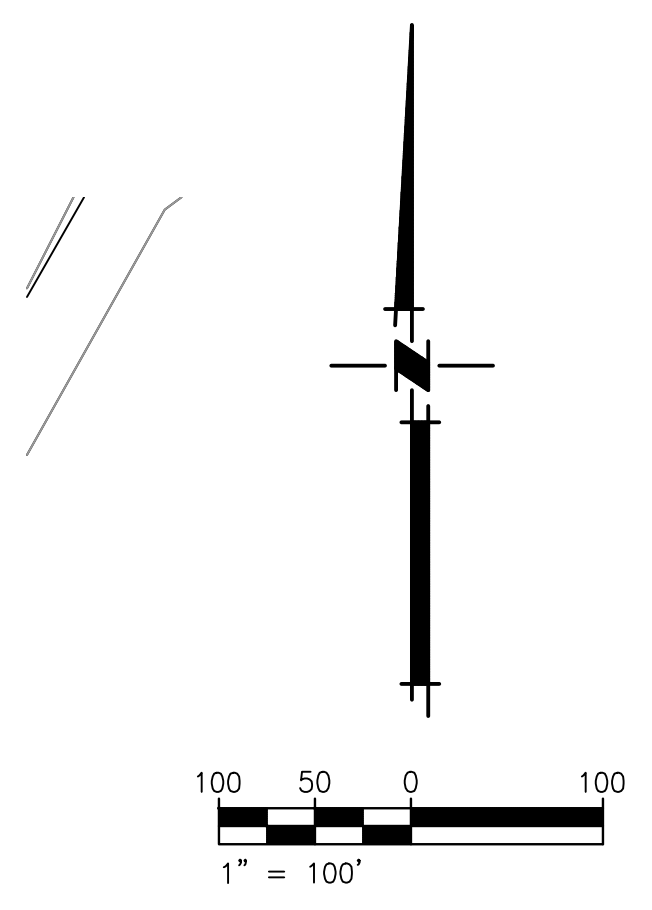

PLOTTED: 02/27/11 10:10 PLOTTED BY: garrett
 DWG NAME: F:\10-870_Twain_Harte_SSP.dwg Updated: Civil 2004 - BTJ Sewer.dwg





NO.	REVISIONS	DATE	APPROVED

SEWER SYSTEM TOPOGRAPHY
TWAIN HARTE SEWER STUDY
TWAIN HARTE, CALIFORNIA



Northstar Engineering Group, Inc.
 CIVIL ENGINEERING • SURVEYING • PLANNING
 409 14th Street Modesto, CA 95304
 (209) 324-3525 Phone (209) 324-3226 Fax

JOB #:	10-870
DATE:	11/22/2010
SCALE:	1" = 100'
DRAWN:	GGPC
DESIGN:	GGPC
CHK'D:	JMB

SHEET NUMBER
09
 OF 10

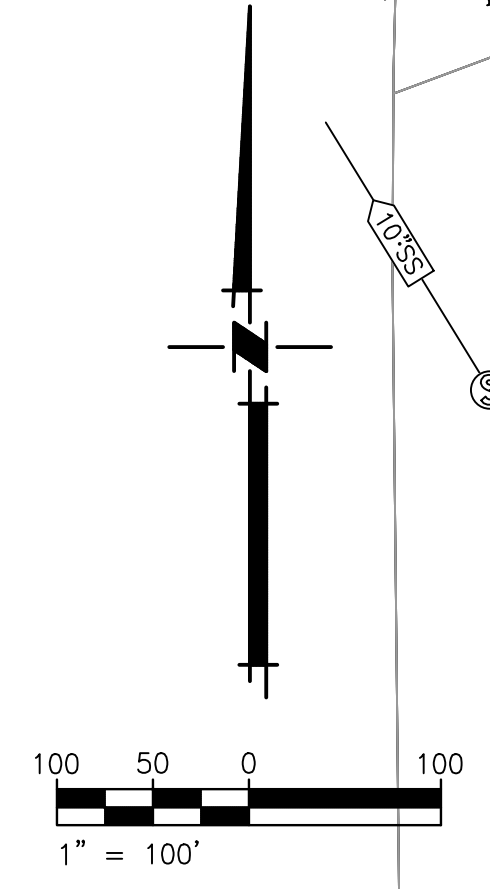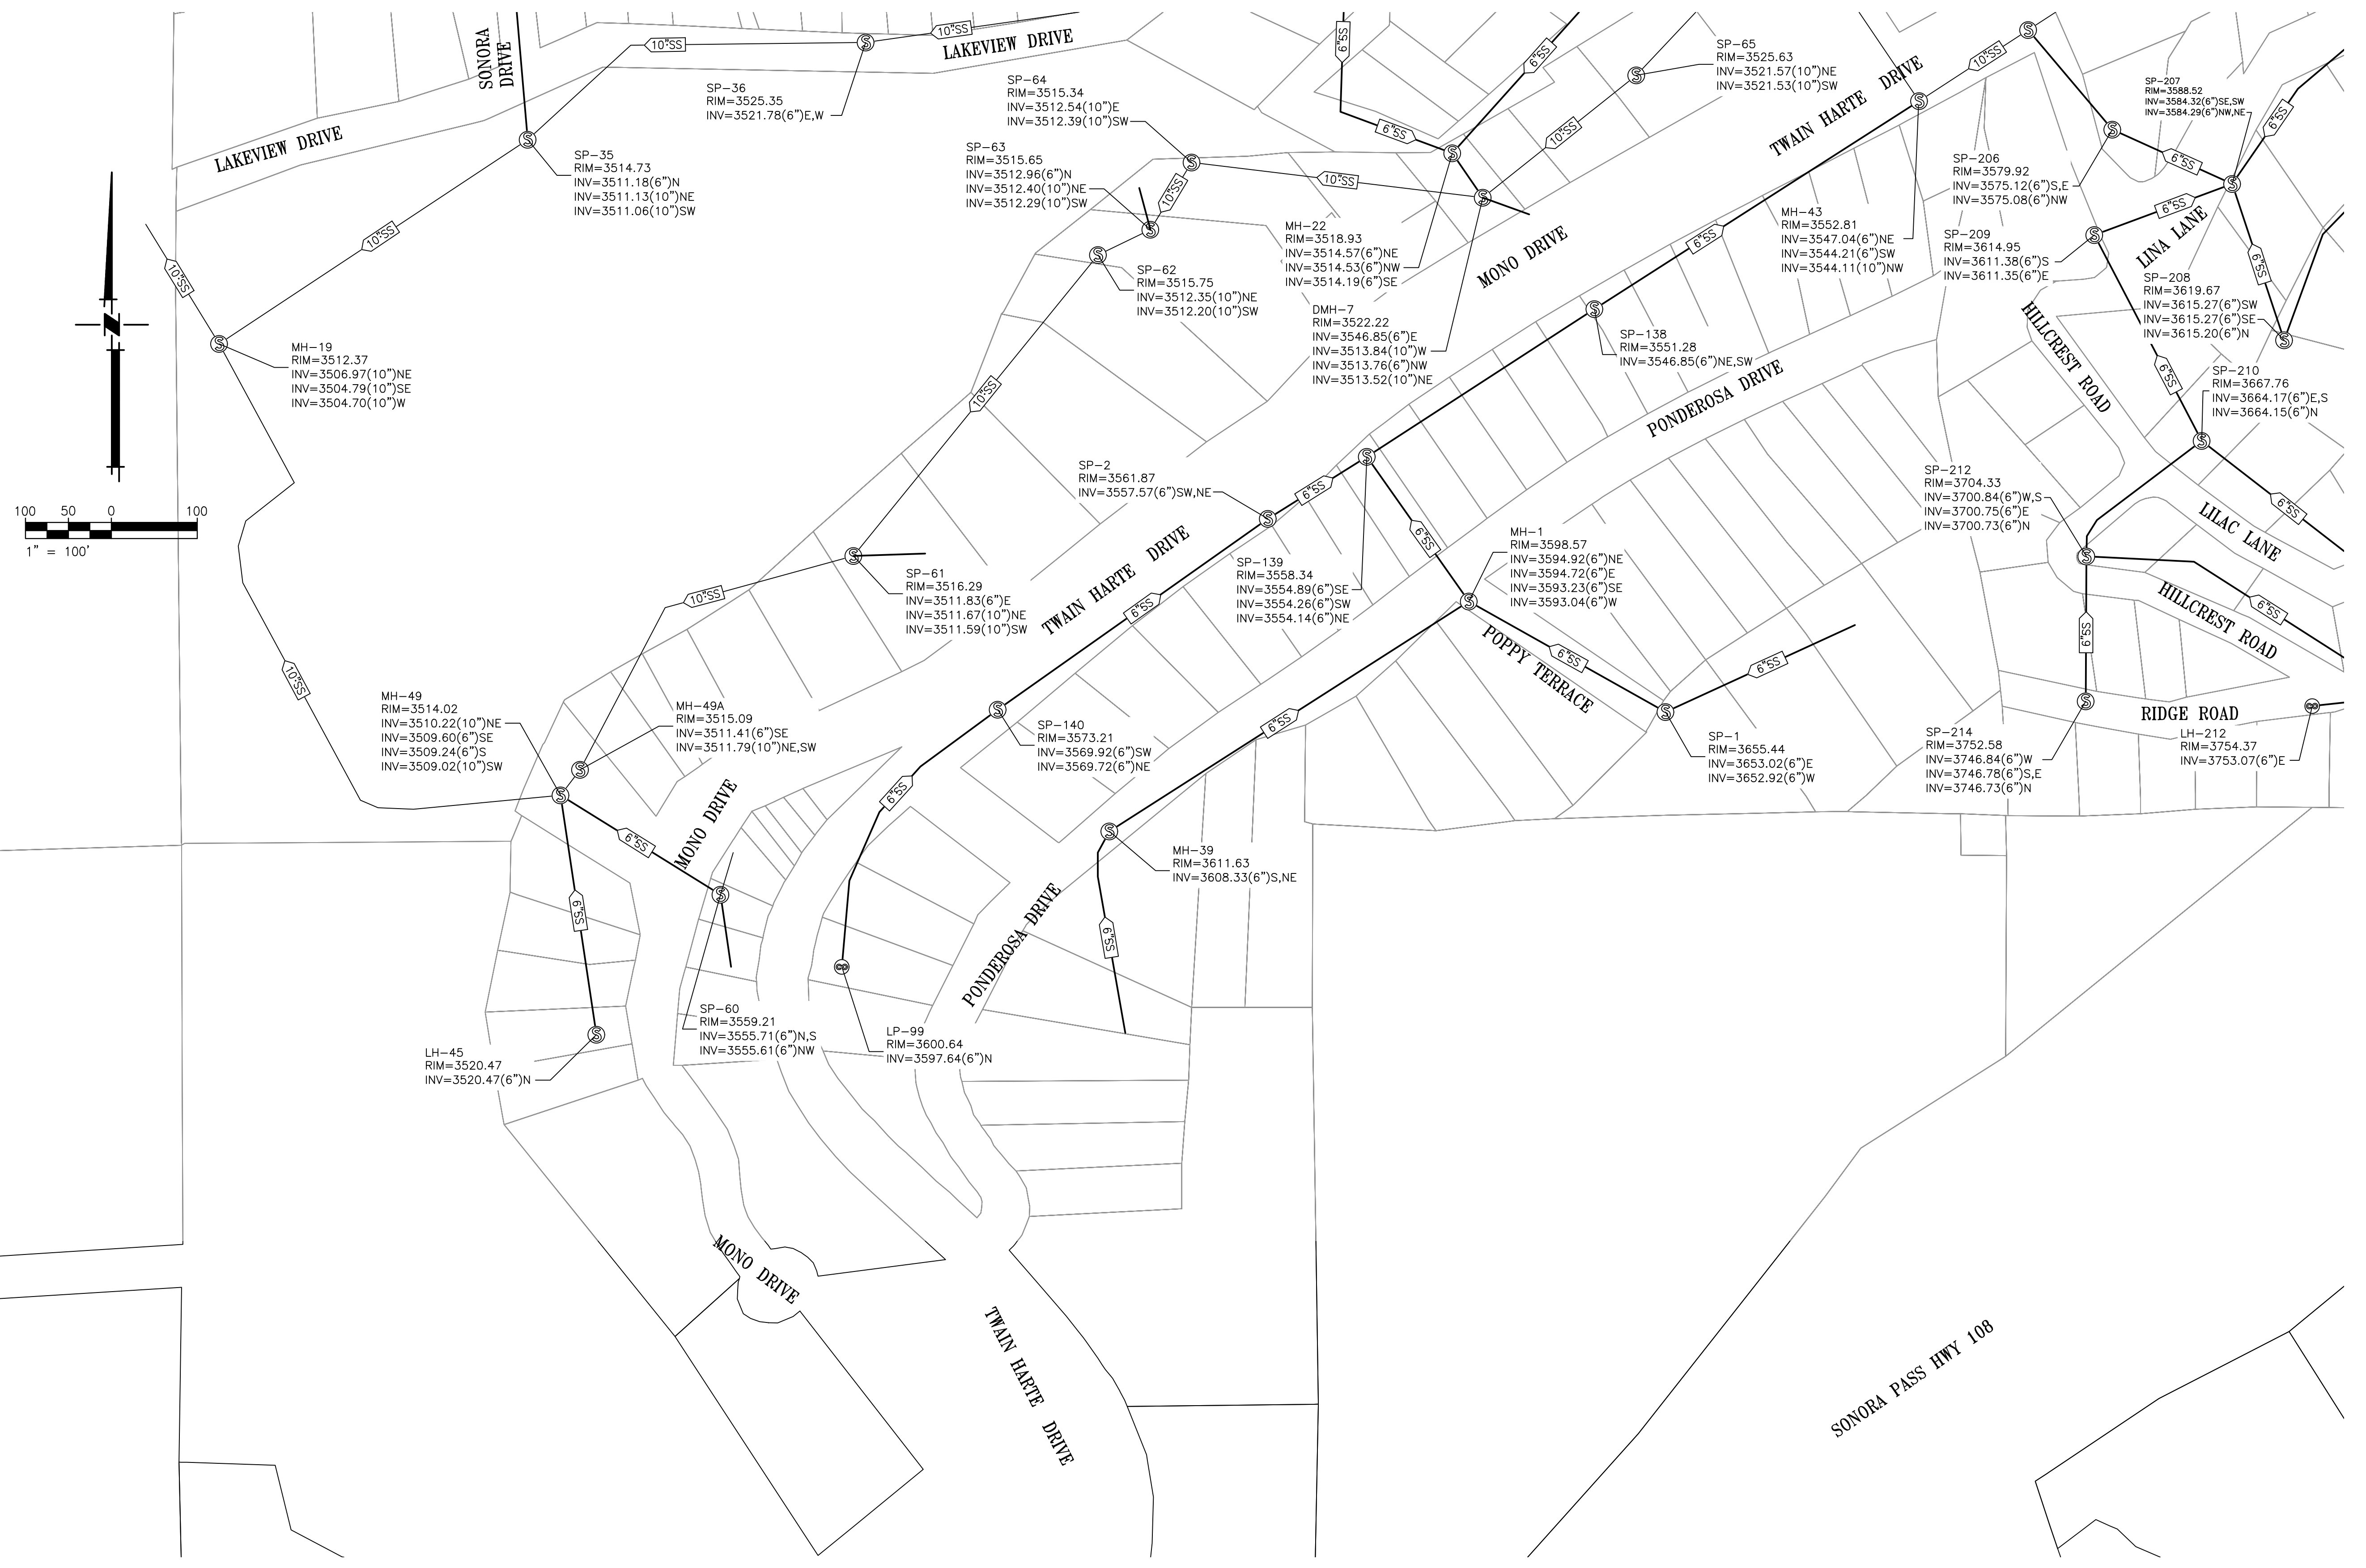

PLOTER: 02/27/11 10:20 PLOTTED BY: garrret
 DWG NAME: F:\10-870 Twain Harte SSWP Updates\Civil\2004_870 Sewer.dwg

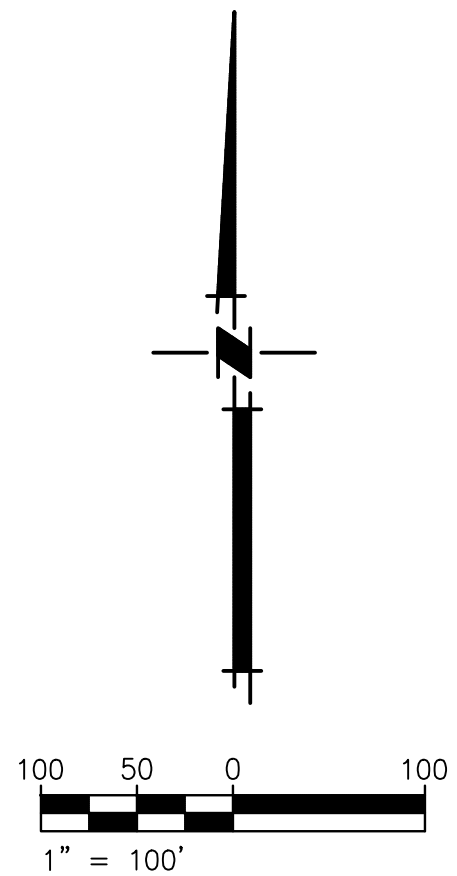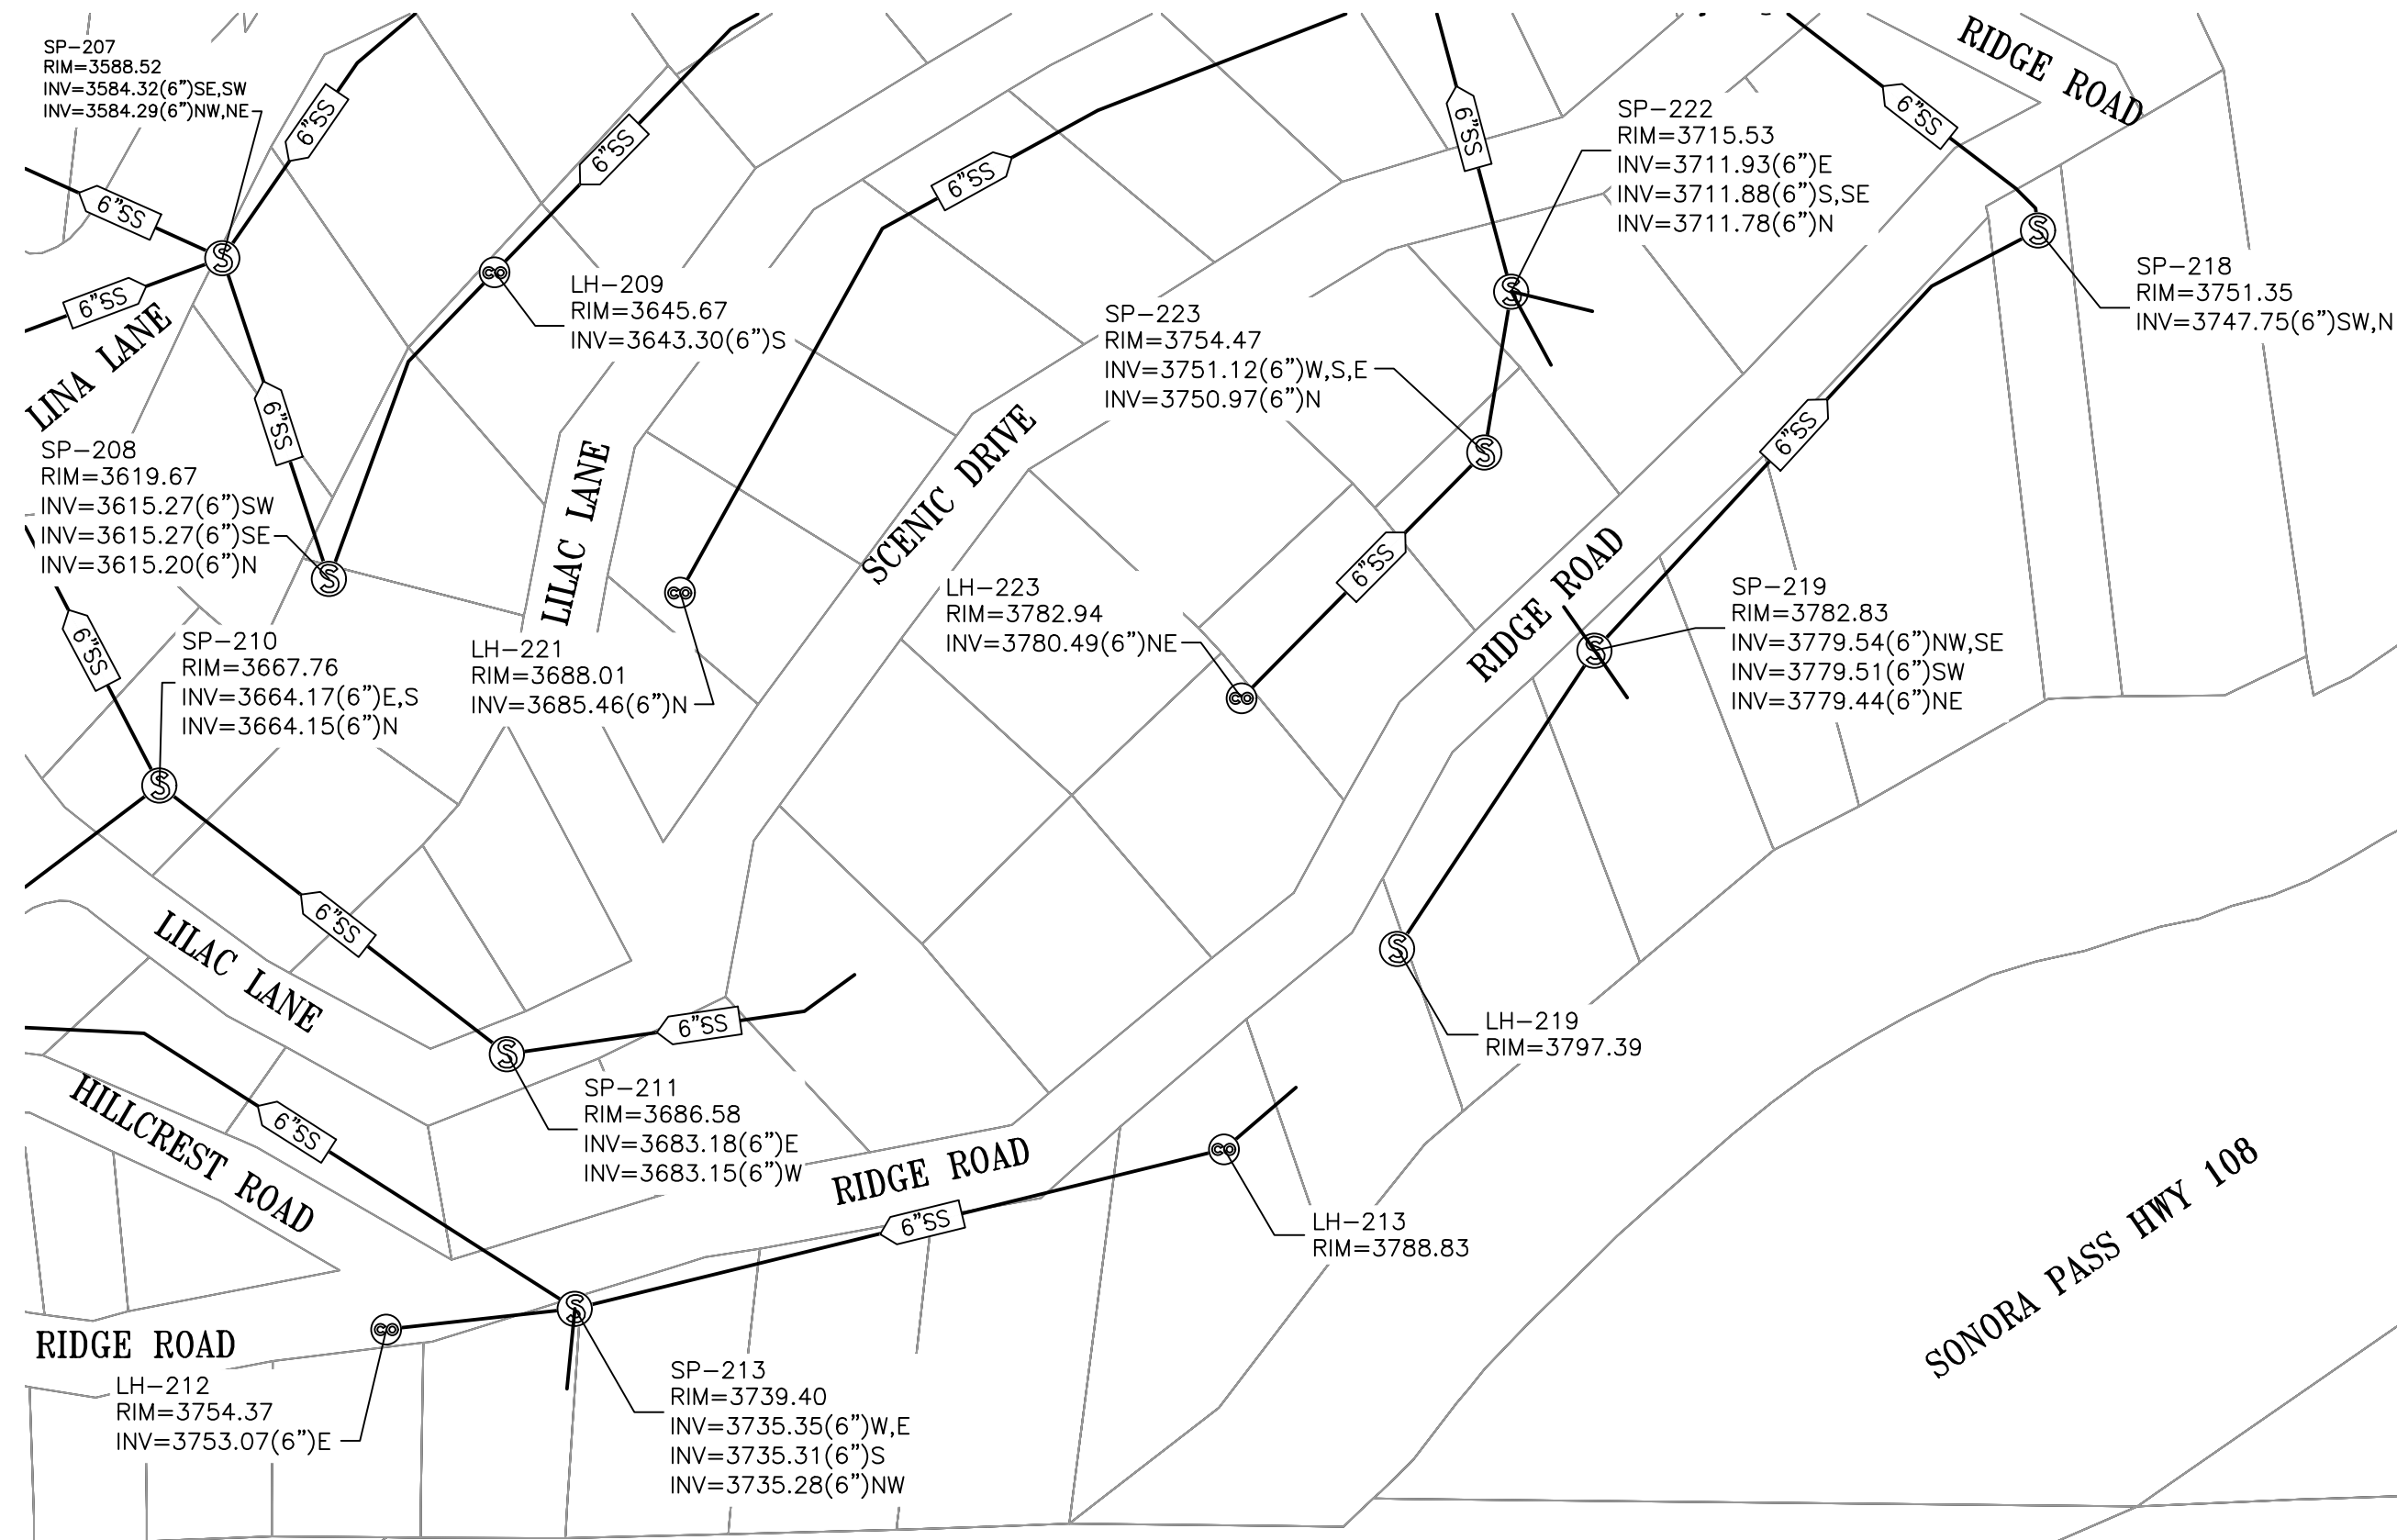

NO.	REVISIONS	DATE	APPROVED

SEWER SYSTEM TOPOGRAPHY
TWAIN HARTE SEWER STUDY
 TWAIN HARTE, CALIFORNIA



JOB #:	10-870
DATE:	11/22/2010
SCALE:	1" = 100'
DRAWN:	GGPC
DESIGN:	GGPC
CHK'D:	JMB

SHEET NUMBER
10
 OF 10

PLOTED: 02/27/11 10:21 PLOTTED BY: garrret
 DWG NAME: F:\0-870_Twain_Harte_SSEP_Update\Civil\2004_870_Sewer.dwg